

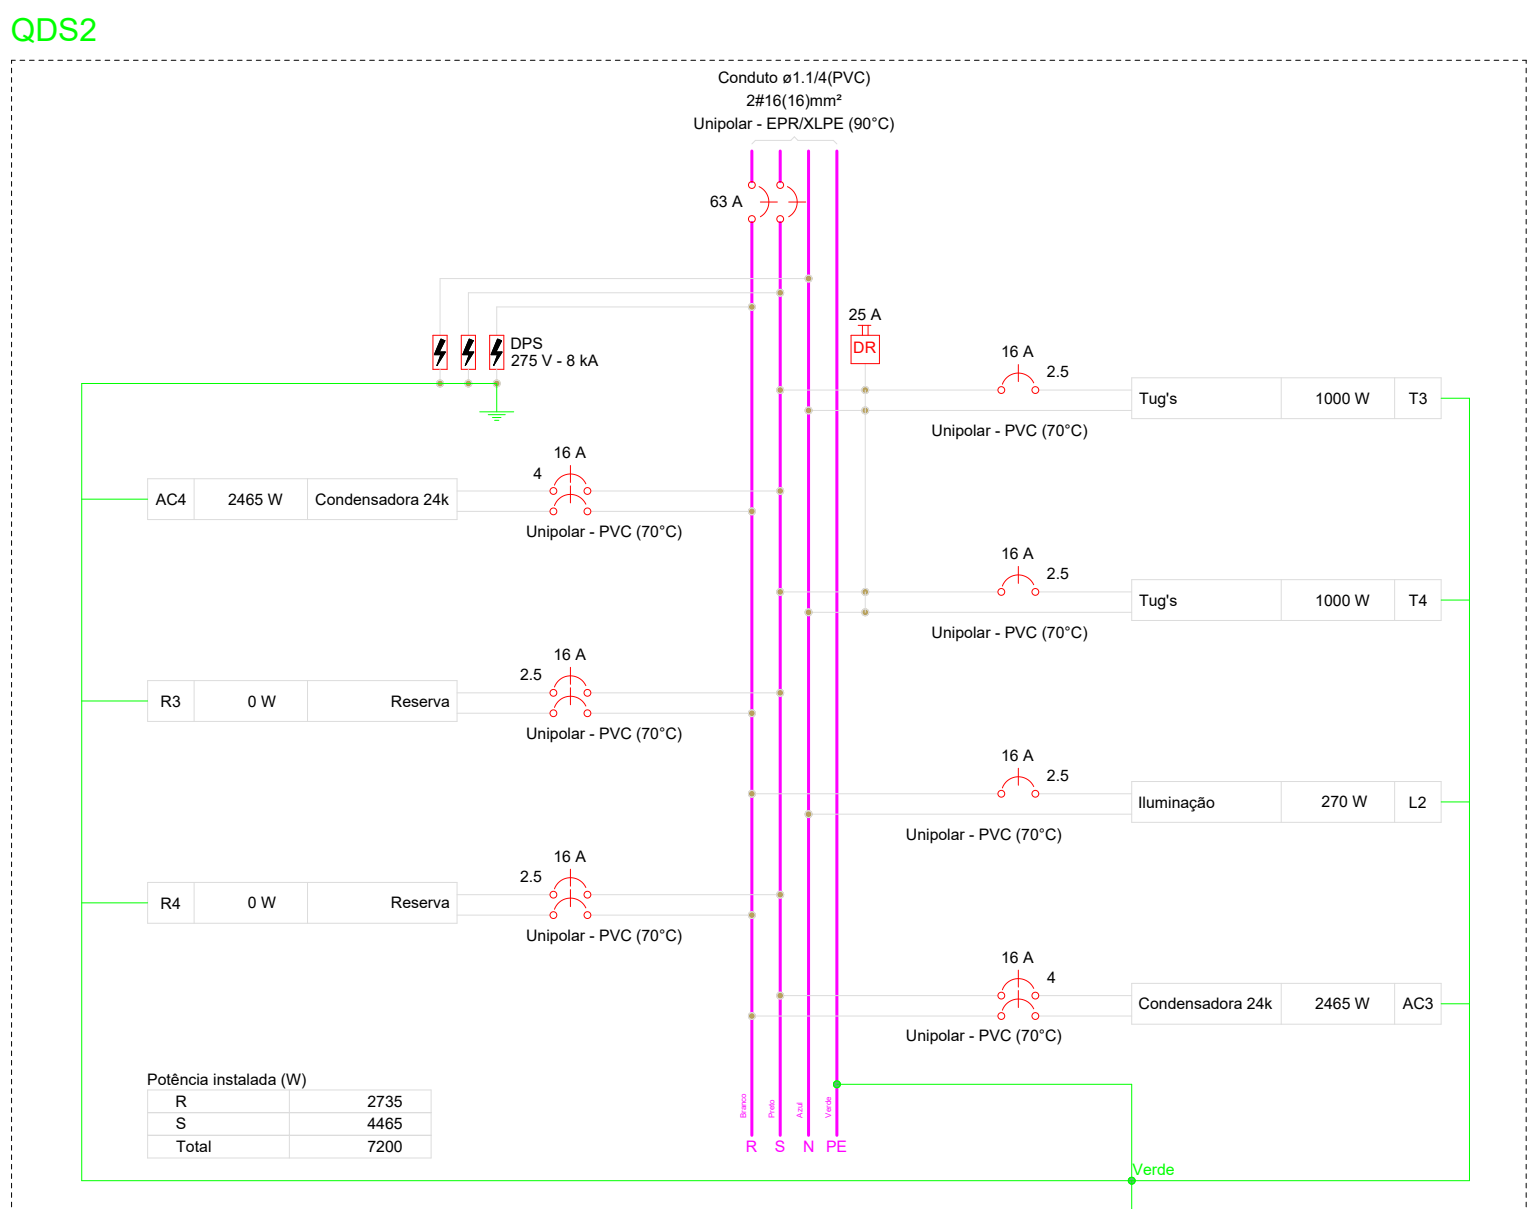
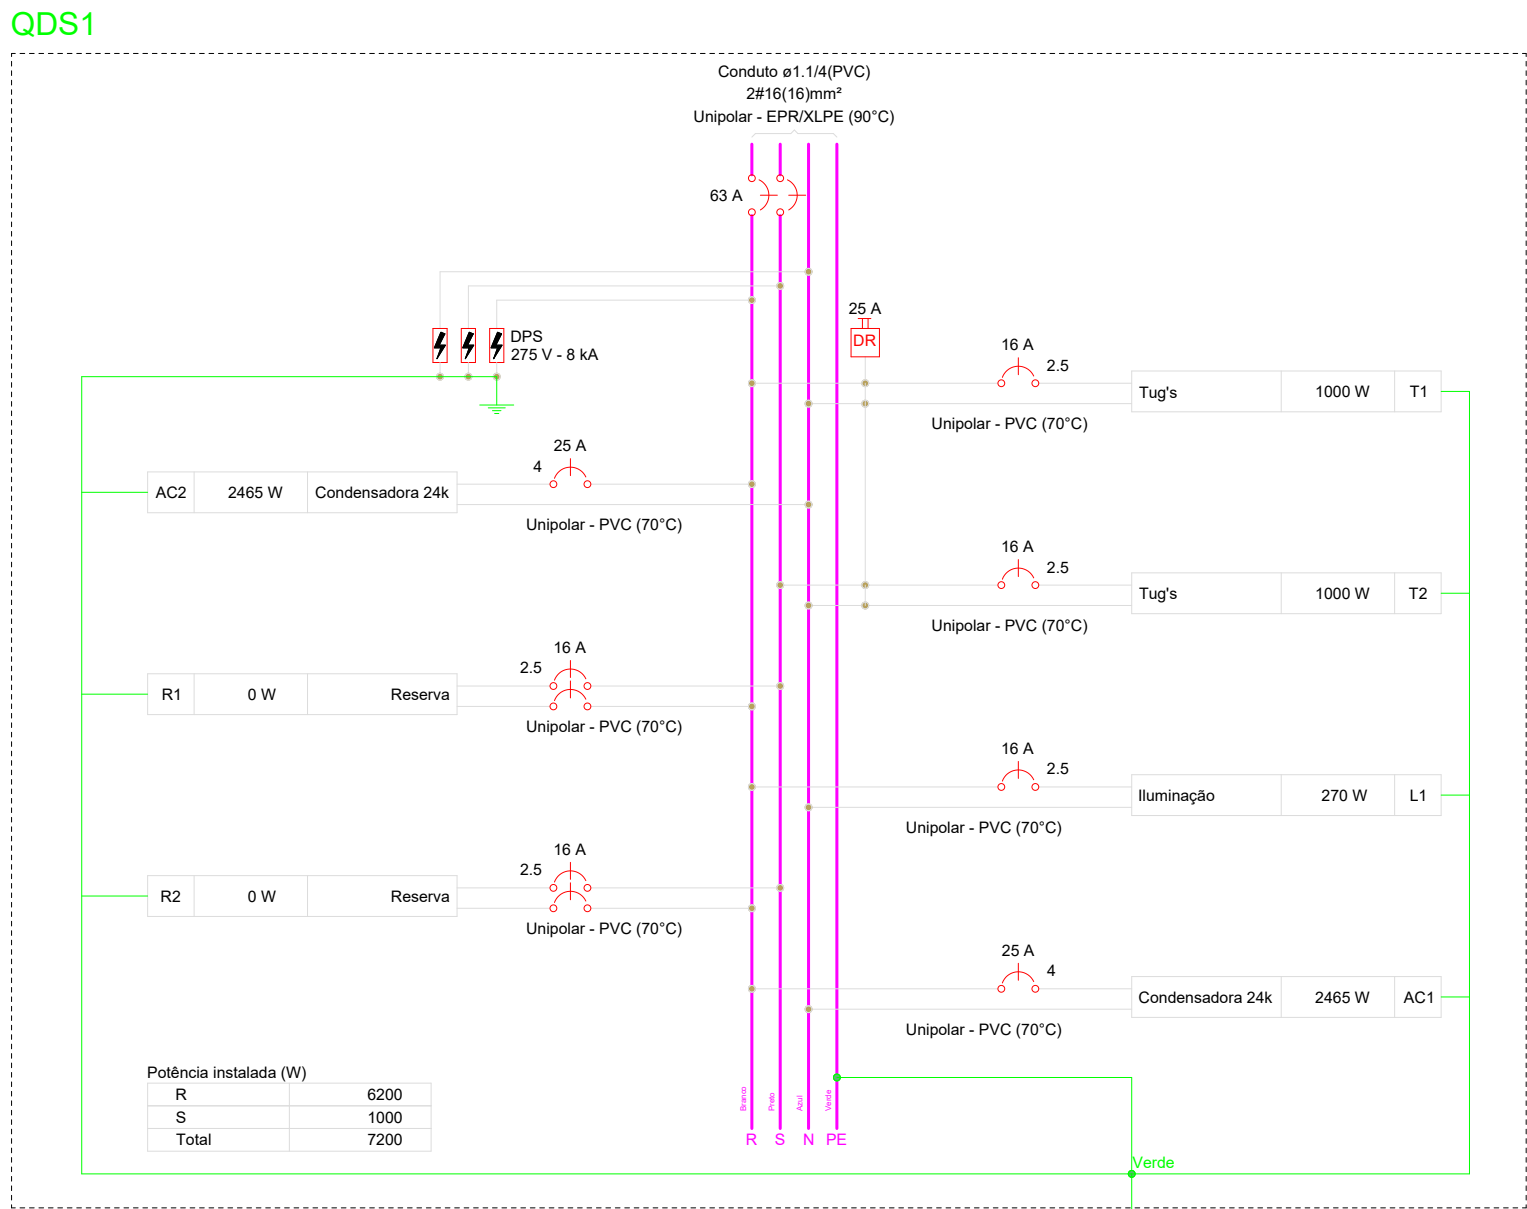
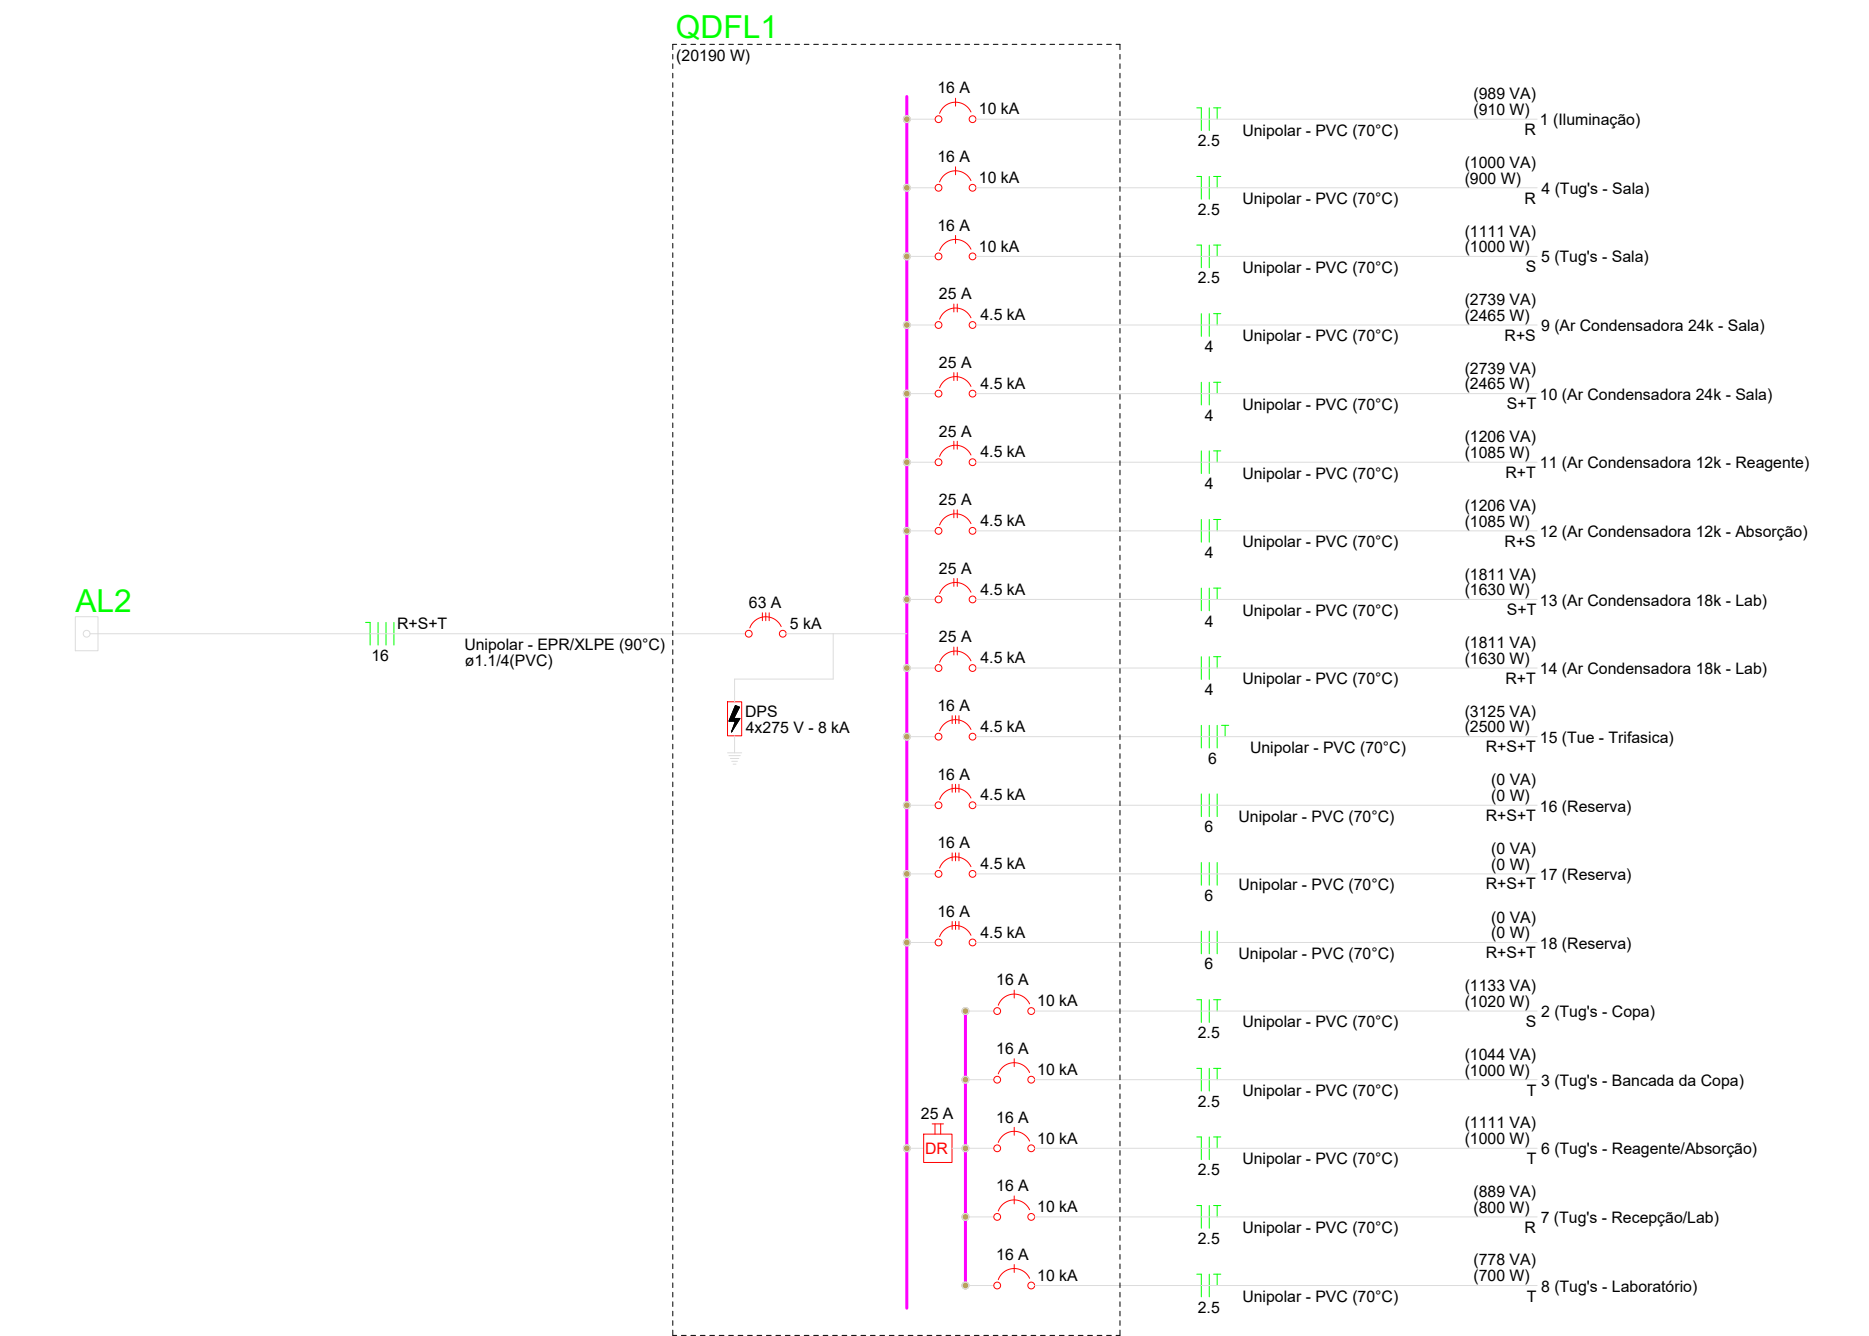


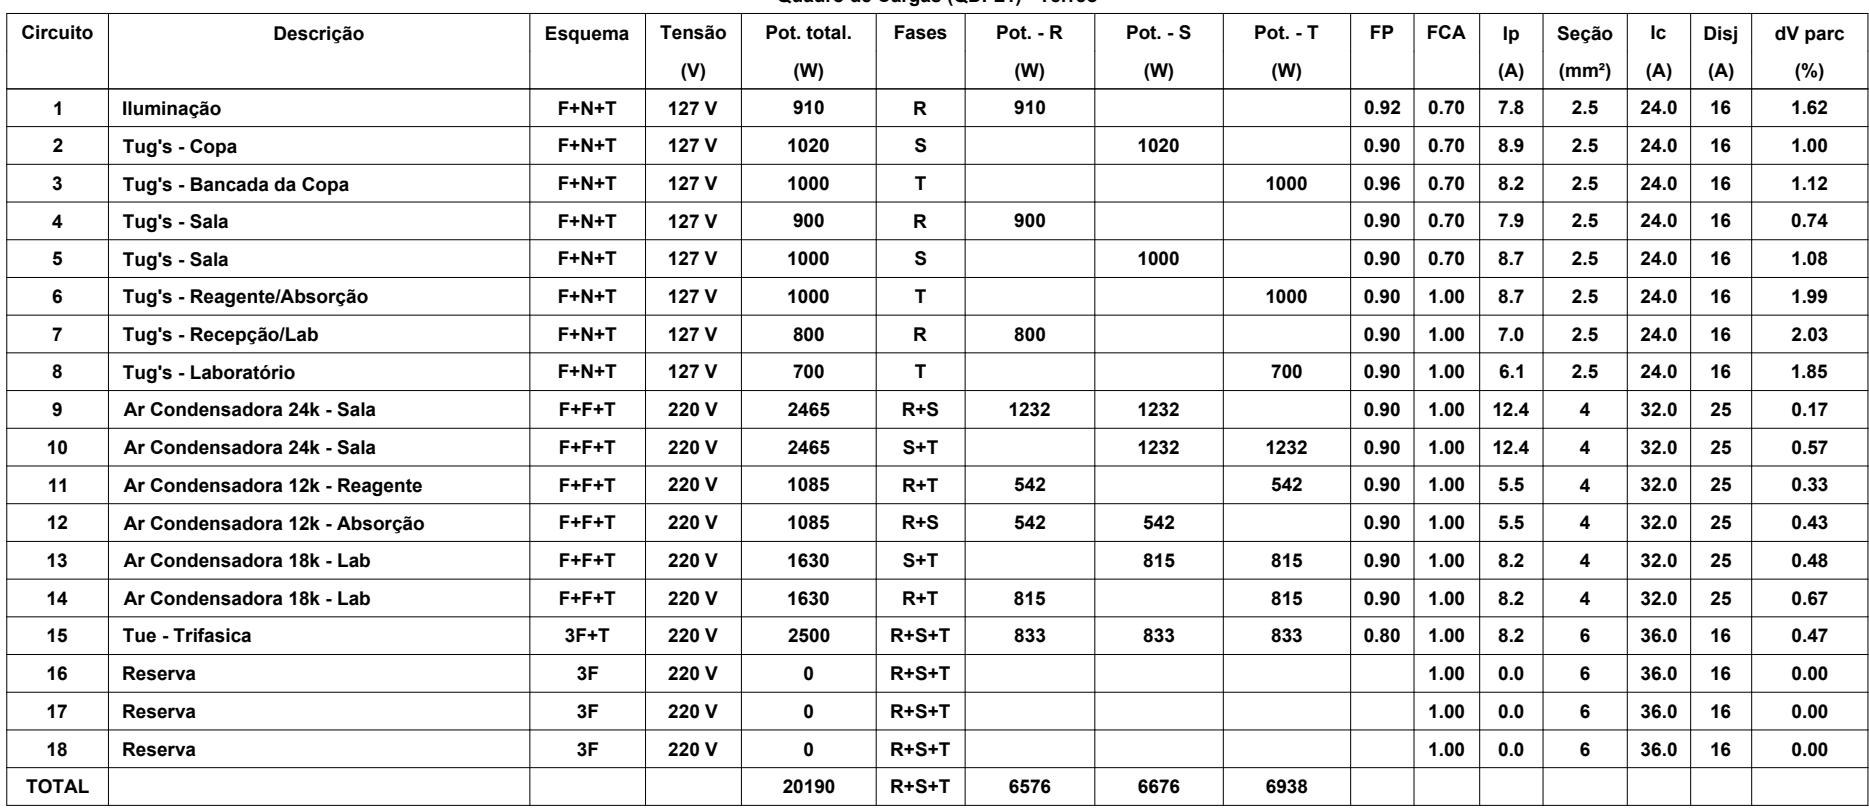

Circuito	Descrição	Esquema	Tensão (V)	Pot. total.	Fases	Pot. - R	Pot. - S	Pot. - T	FP	FCA	Ip	Seção (mm²)	Ic	Diaj	dV parc
L1	Iluminação	F+N+T	127 V	270	R	270			0,90	0,80	2,3	2,5	24,0	16	0,76
T1	Tag's	F+N+T	127 V	1000	R	1000			0,90	0,80	8,7	2,5	24,0	16	1,80
T2	Tag's	F+N+T	127 V	1000	S		1000		0,90	0,80	8,7	2,5	24,0	16	1,62
AC1	Condensadora 24h	F+N+T	127 V	2465	R	2465			0,90	1,00	12,4	4	32,0	25	2,47
AC2	Condensadora 24h	F+N+T	127 V	2465	R	2465			0,90	1,00	12,4	4	32,0	25	2,67
R1	Reserva	F+P+T	220 V	0	R+S				1,00	0,0	2,5	24,0	16	0,00	
R2	Reserva	F+P+T	220 V	0	R+S				1,00	0,0	2,5	24,0	16	0,00	
TOTAL				7200	R+S	6200	1000	0							

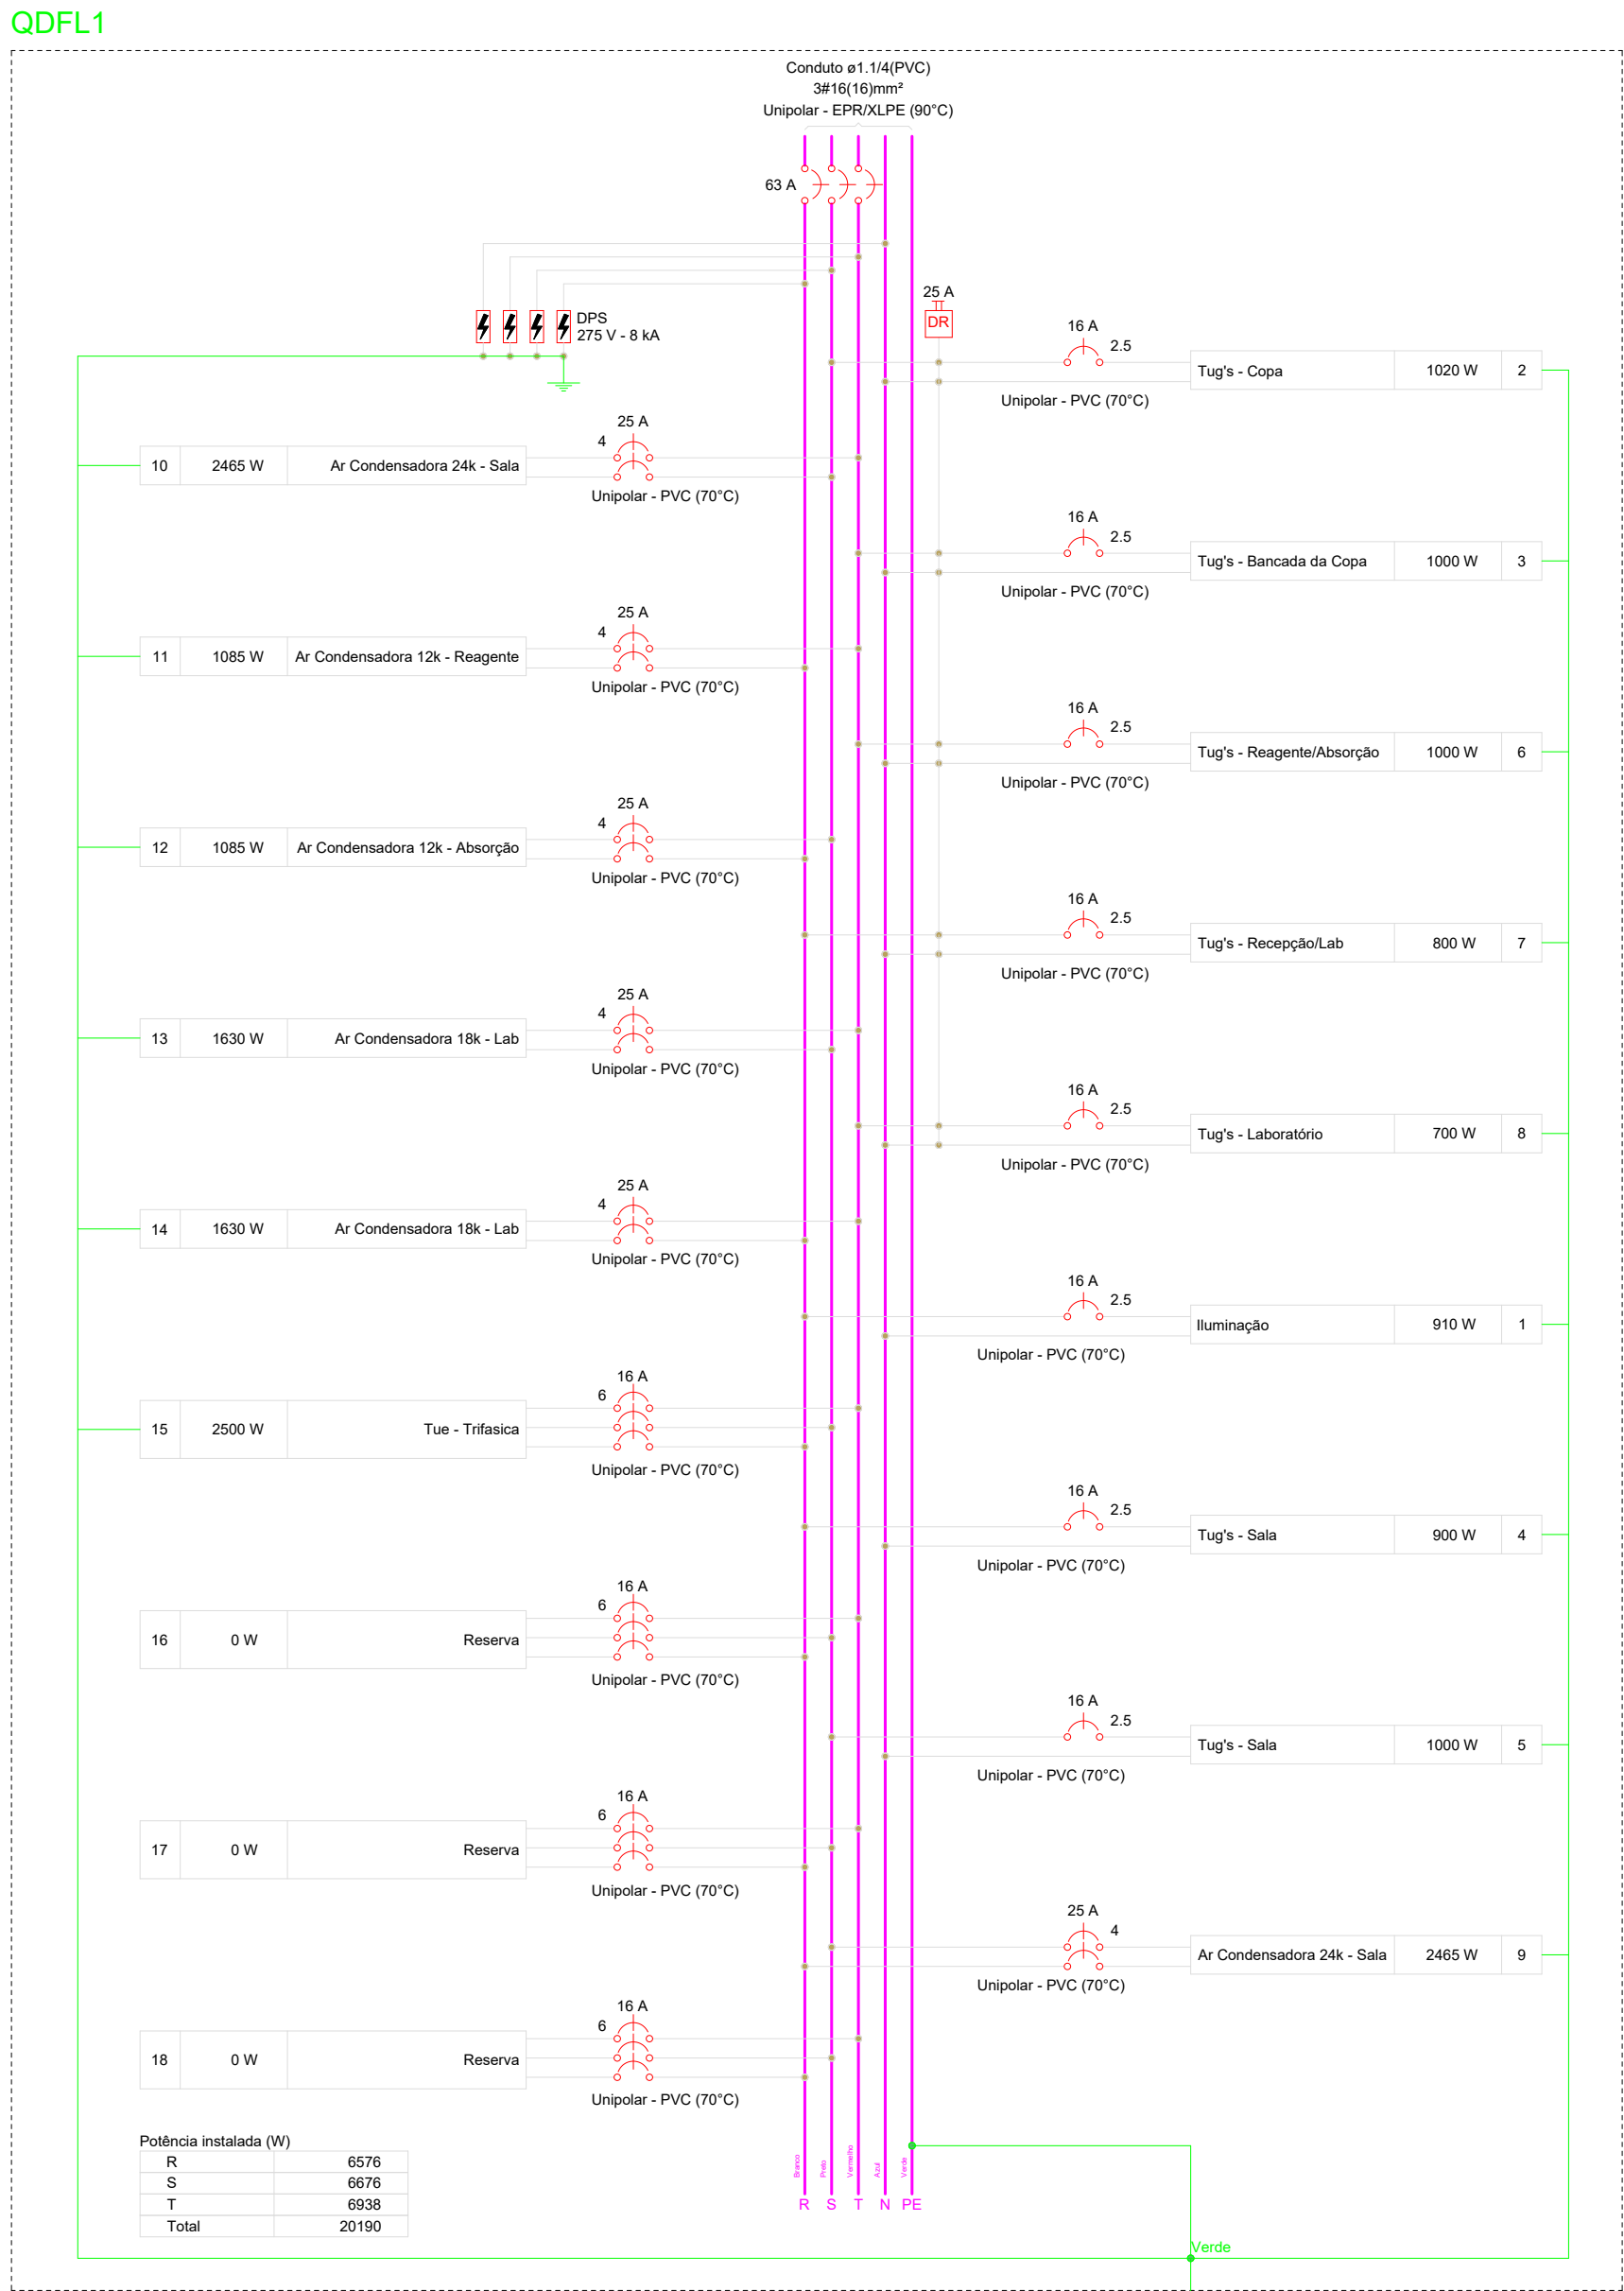